

686600


596700

686600

597000

686500

686500

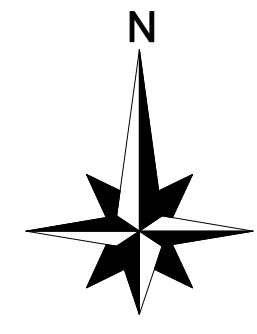


INDICI URBANISTICI DE UTILIZARE A TERENULUI

P.O.T. propus = 31%, max. 65%

C.U.T. propus = 0,31, max. 0,65

LEGENDA

- LIMITA ZONA STUDIATA
 - LIMITA TEREN LIDL S = 6231.00 mp
 - CLADIRE PROPUSA S = 1864.80 mp
 - SPATIU VERDE PROPUS S = 711.96 mp
 - PARCARI PROPUSE NR = 98
 - TEREN DOMENIU PUBLIC CE VA FI AMENAJAT DE BENEFICIAR
 - Panou publicitar (TOTEM) PROPUS (fundatie 2,40x2,40x1,20m)
 - Panou publicitar (BACKLIT) PROPUS (fundatie 2,40x2,40x1,20m)
 - IMPREJMUIRE PROPUSA
 - ZID DE SPRJIJN PROPUS
-
- Stalp de fier retea electrica existent
 - Stalp beton retea electrica existent
 - Stalp lemn retea telefon existent
 - ▽ Semn Circulatie "Cedeaza Trecerea" existent
 - Semn Circulatie "STOP" existent
 - Indicator Directie existent
 - T Camin retea telefon existent
 - C Camin retea gaz existent

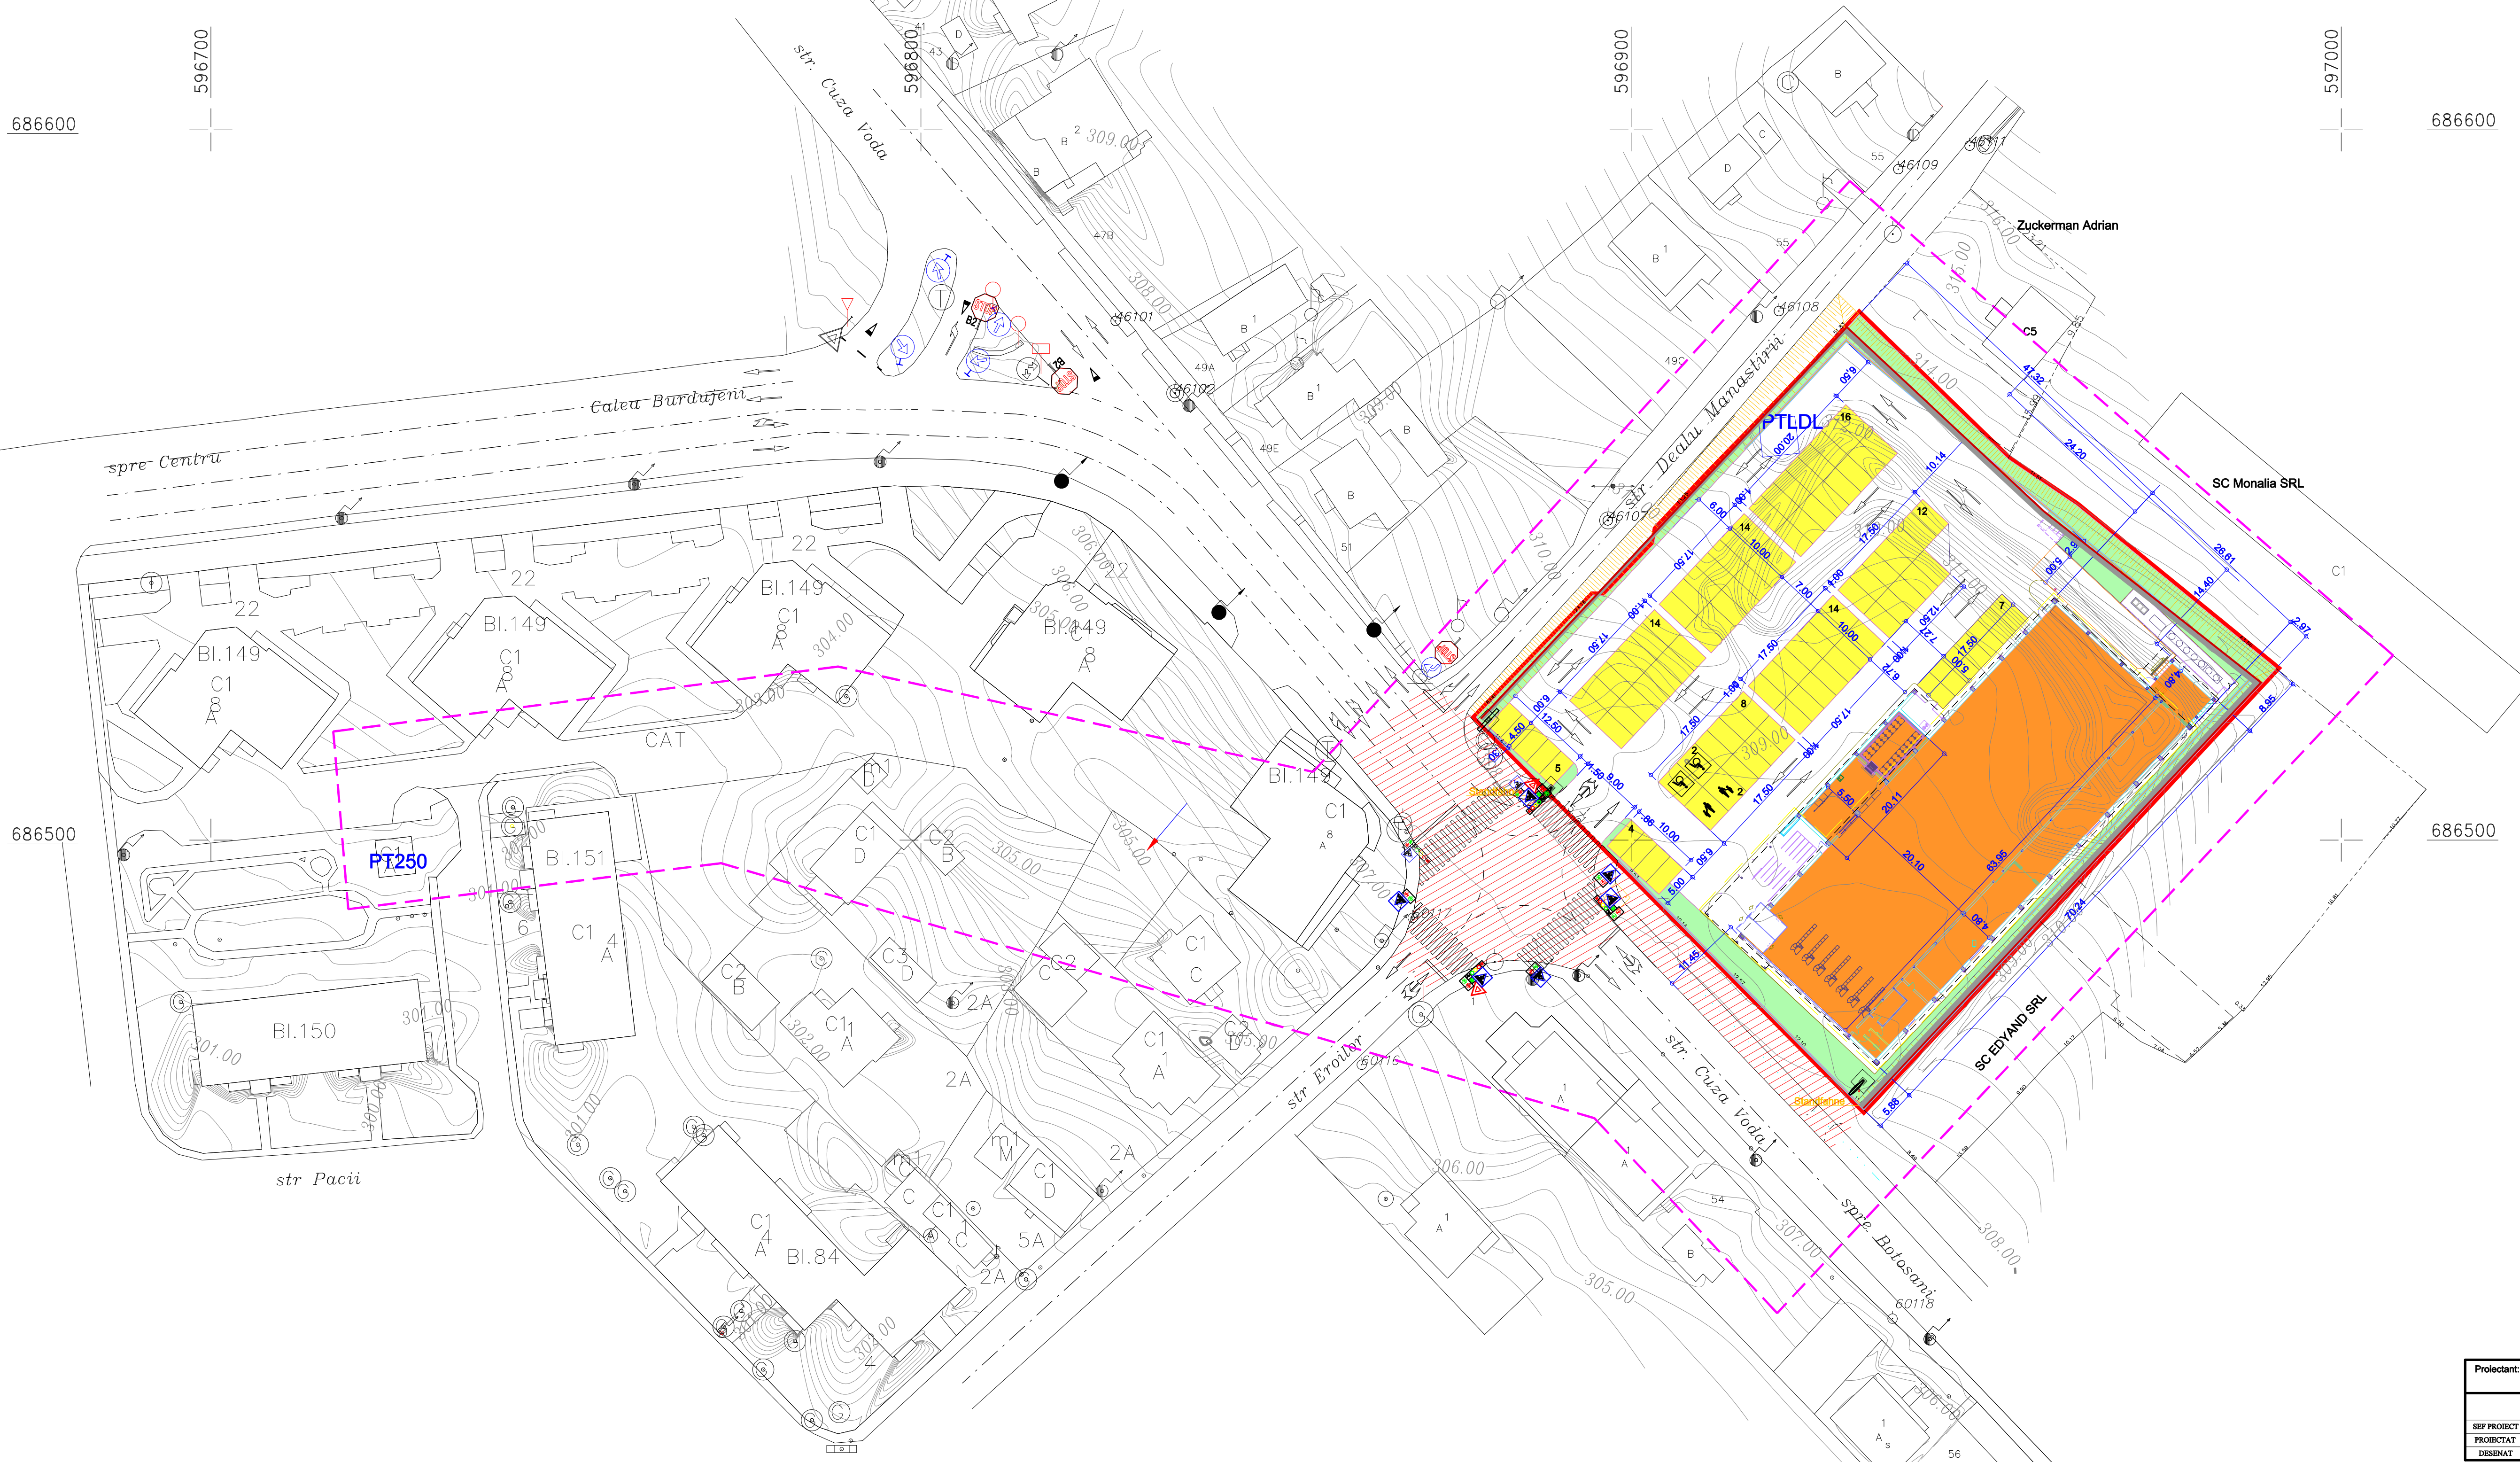

| | | | | |
|--|------------|---------------------------------|---|-----------------|
| Proiectant: SC ELMAS S.R.L., SUCEAVA J33/385/92 | | Beneficiar: SC LIDL ROMANIA SCS | | Proiect: 334/11 |
| Titlu planșă: COMPLEX SCURT-CAL AMPLASARE PANOURI PUBLICITARE SI ZONARE CIRCULATIE, AMPLASARE ZONAR DE SPERAN, AMENAJARE PARCARI SI ACCESE AMENAJARE INTERSECTIE, DIVANAMONTAJACROSIULTE DATE EDUCATIVE str. Cuza Voda, nr.39, Suceava | | Scara: 1/500 | | Faza: PUZ |
| SEF PROIECT: arh.Laeta E. | SEMNATURA: | Data: 06/ 2011 | Titlu planșă: REGULAMENTARI URBANISTICE | |
| PROIECTAT: arh.Laeta E. | | DESENAT: Murgosoaie D-tu | Pl. 03 | |