


PROFIL TRANSVERSAL 1-1

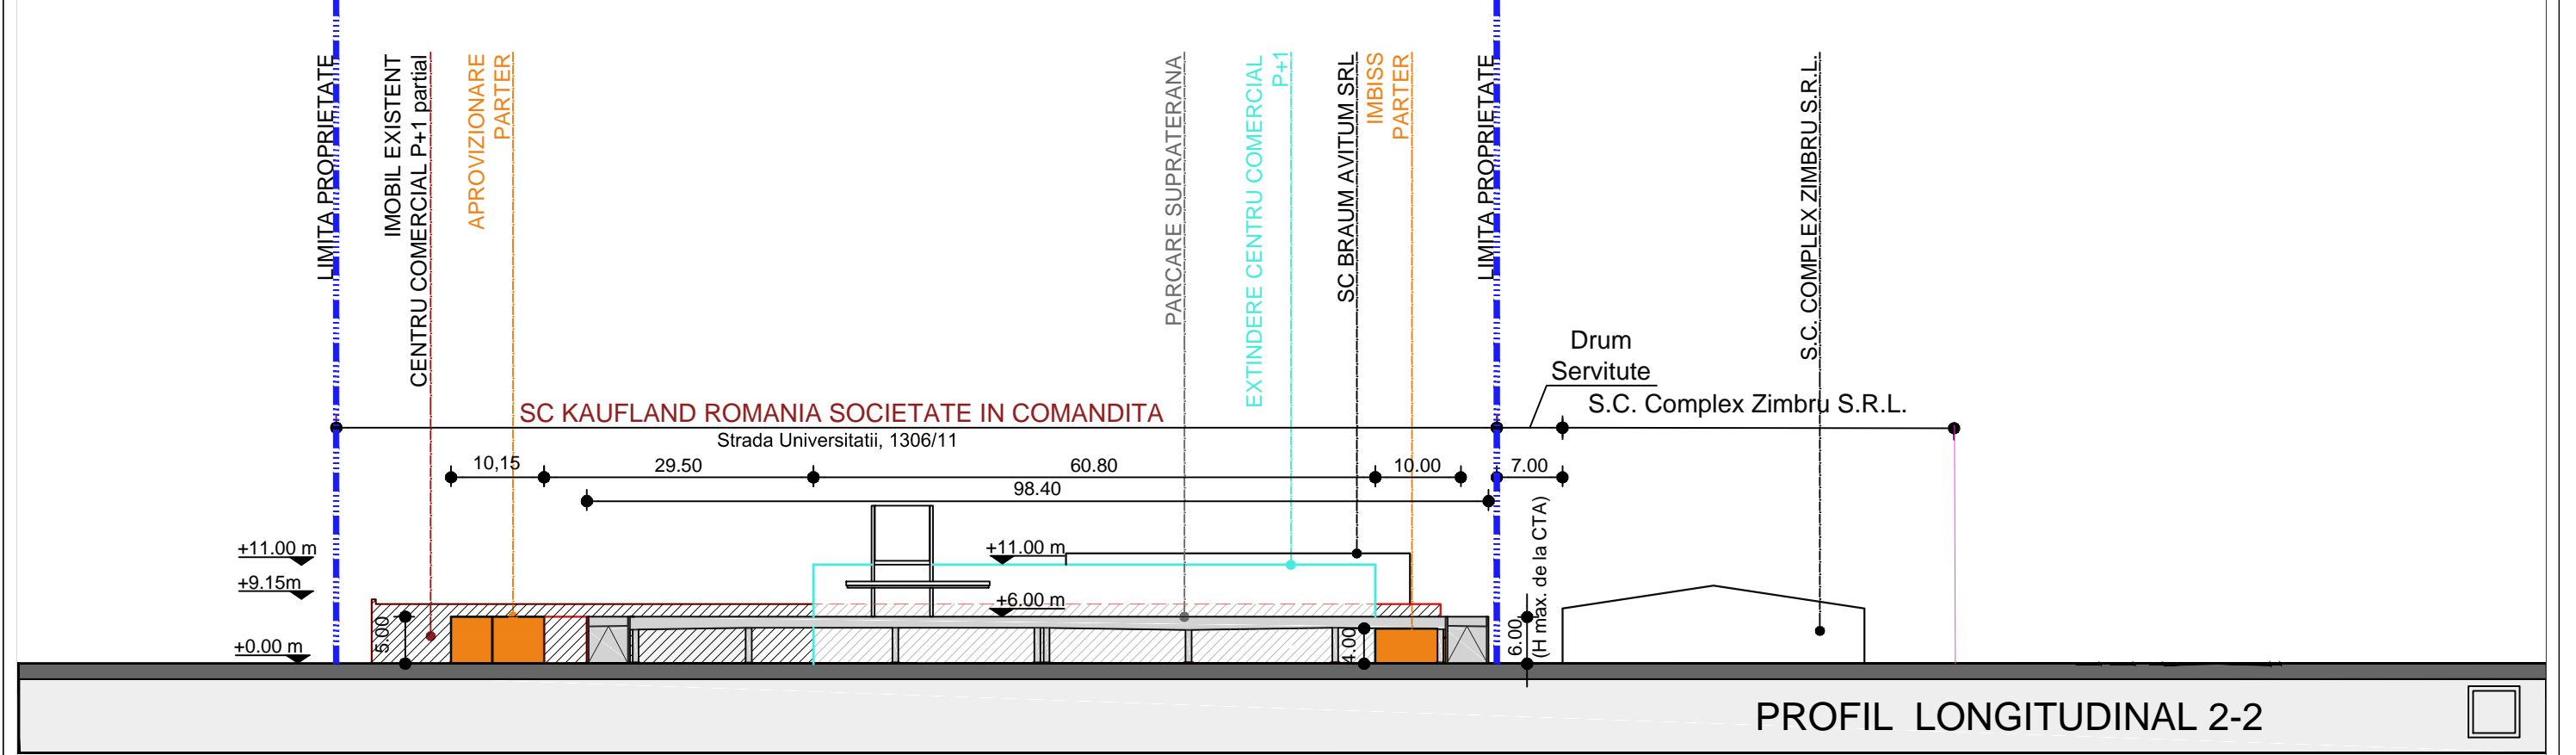

PROFIL LONGITUDINAL 2-2

**LEGENDA:**

	LIMITA TERENULUI STUDIAT
	IMOBIL PROPOS PARTER (APROVIZIONARE+ IMBISS)
	IMOBIL PROPOS P+1 (PARCARE SUPRATERANA+CIRCULATIE VERTICALA)
	IMOBIL EXISTENT CENTRU COMERCIAL KAUFLAND P+1partial

URBANO arhitect s.r.l. IASI Complex Gradinari, Str. Gradinari nr. 14, bl. F2-1, etaj 1, stanga Tel./ Fax: 0232- 26.66.08, E- mail: urbano.arhitect@gmail.com			Beneficiar:	Proiect:
			<b>S.C. KAUFLAND SCS</b>	nr.287/ 2017
	Nume	Semnatura	Titlu proiect: Elaborare Plan Urbanistic Zonal cu Regulament de urbanism aferent pentru extindere magazin "KAUFLAND", construire parcare supraterana pe teren proprietate privata, organizare de santier si obtinerea autorizatiei de construire Mun. Suceava, Strada Universitatii, Nr.17A, jud. Suceava, C.F.33321.	Faza:
Sef proiect	Arh.Paul Palaghia			P.U.Z.
Proiectat	Arh.Ana Palaghia			Plansa nr.
Desenat	Arh.st. Georgiana Curduman		01.2018	3
			scara	Titlu plansa:
			1:1000	PROFILE STRADALE