


- LEGENDA**
- LIMITE**
- LIMITA STUDIATA IN P.U.Z.
 - LIMITA TEREN AFERENT P.U.Z. - 1187 mp
- EXISTENT:**
- CONDUCTA GAZ EXISTENTA
 - CONDUCTA CANALIZARE EXISTENTA
 - CONDUCTA APA EXISTENTA
 - RETEA ENERGIE ELECTRICA EXISTENTA
- PROPUS:**
- CONDUCTA DISTRIBUTIE GAZE DE PRESIUNE JOASA, SUBTERAN, PROPUSA
 - CONDUCTA ALIMENTARE CU APA, SUBTERAN, PROPUSA
 - CONDUCTA CANALIZARE MENAJERA, SUBTERAN, PROPUSA
 - ALIMENTARE CU ELECTRICA, SUBTERAN, PROPUSA

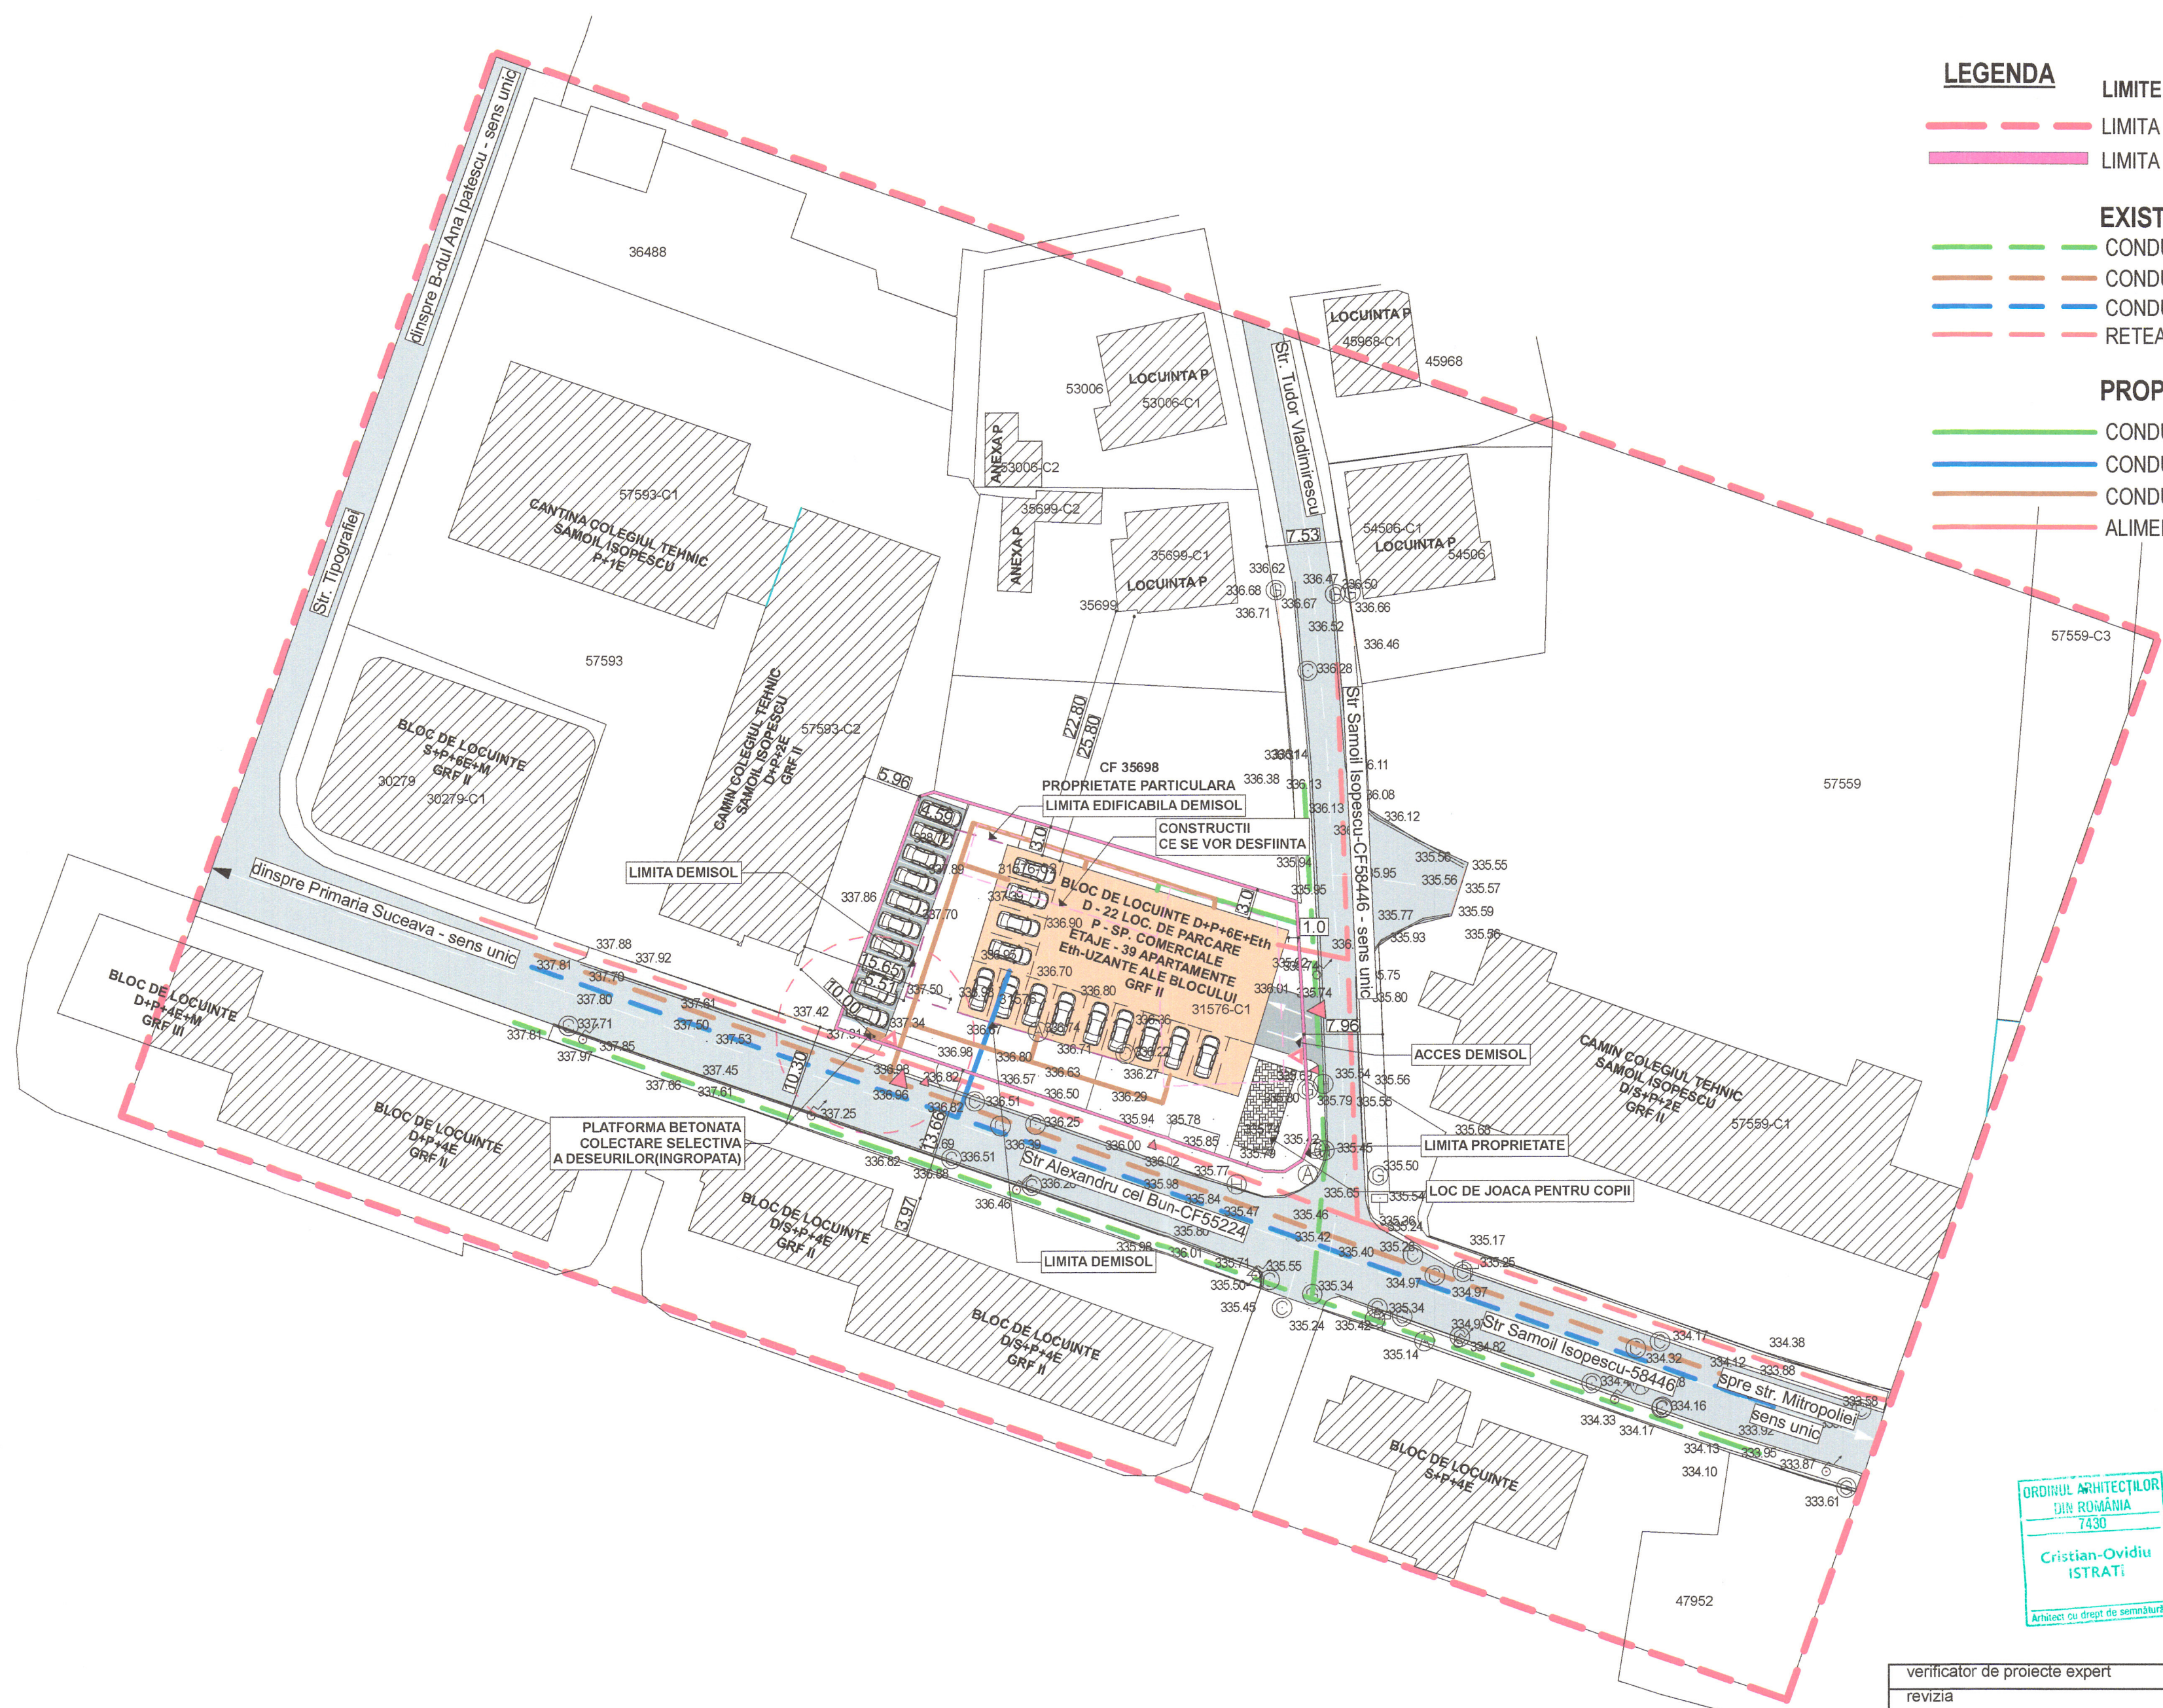

ORDINUL ARHITECTILOR
DIN ROMANIA
7430
Cristian-Ovidiu
ISTRATI
Arhitect cu drept de semnatura

SRL
PROIECT
BOTOSANI

SC NORTH-EAST CONSULTING SRL
Suceava

RUR
Mihai G.
TULBURE
arhitect
DE

verificator de proiecte expert	semnatura	cerinta	referat de verificare nr...../expertiza tehnica nr:.....
revizia			
proiectant general:	SC NORTH-EAST CONSULTING SRL Suceava	investitor/beneficiar:	S.C. TRANS EUROPE SPEED S.R.L. prin administrator TCACIUC CATALIN Mun. Suceava, Str. Samoil Isopescu, Nr. 8, Jud. Suceava
proiectant specialitate:	SC PROIECT BOTOSANI SRL Botosani		proiect nr: 55/2023
specificatie	nume	semnatura	scara:
şef proiect	arh. Alexandra Banica		1:500
proiectat arh.	arh. Cristian Istrati		
coordonat urb.	arh. Mihai Tulture		
desenat	arh. Alexandra Banica	data:	2023
		denumire plan:	PLAN REGLEMENTARI EDILITARE
			plansa nr: U03